





二層平面圖 S=1:200

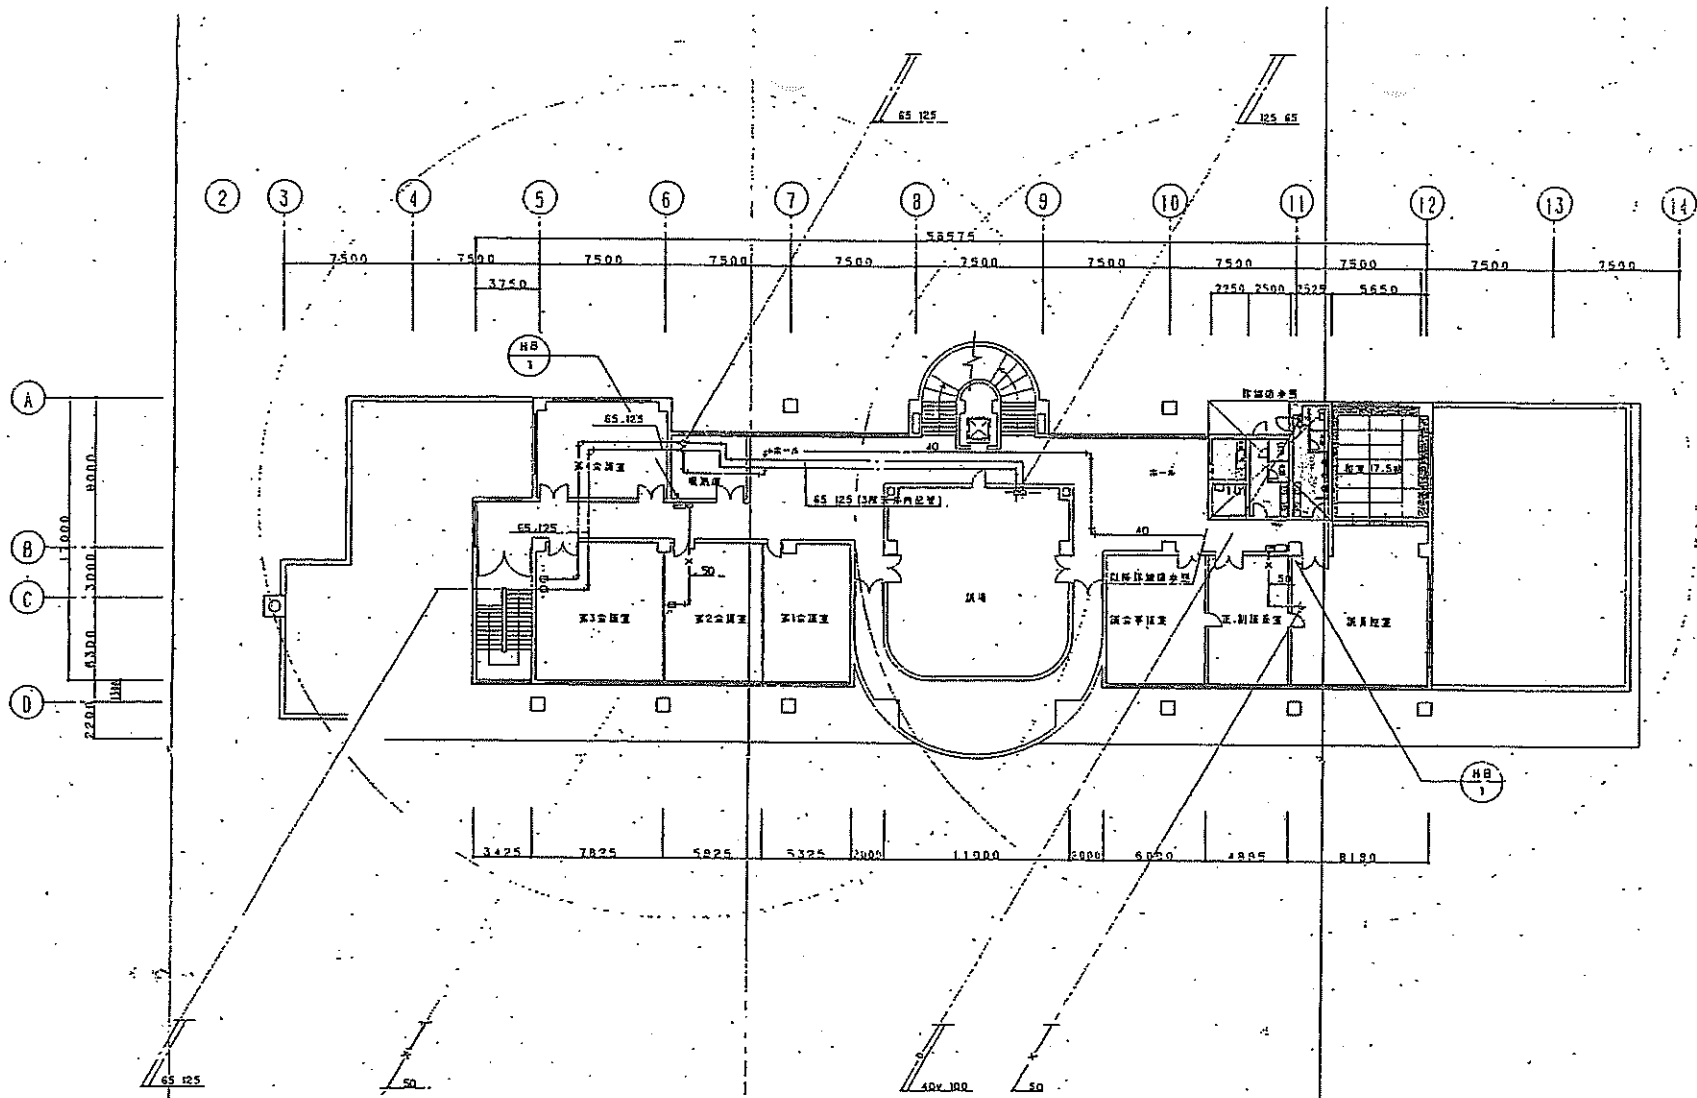

三層平面圖 S=1:200

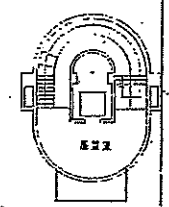

PH2層平面圖 S=1:200

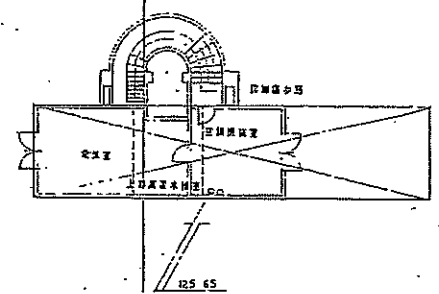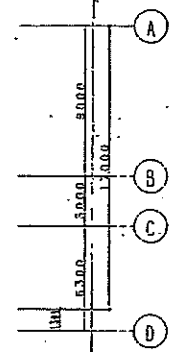

PH1層平面圖 S=1:200