


位置図



平面図

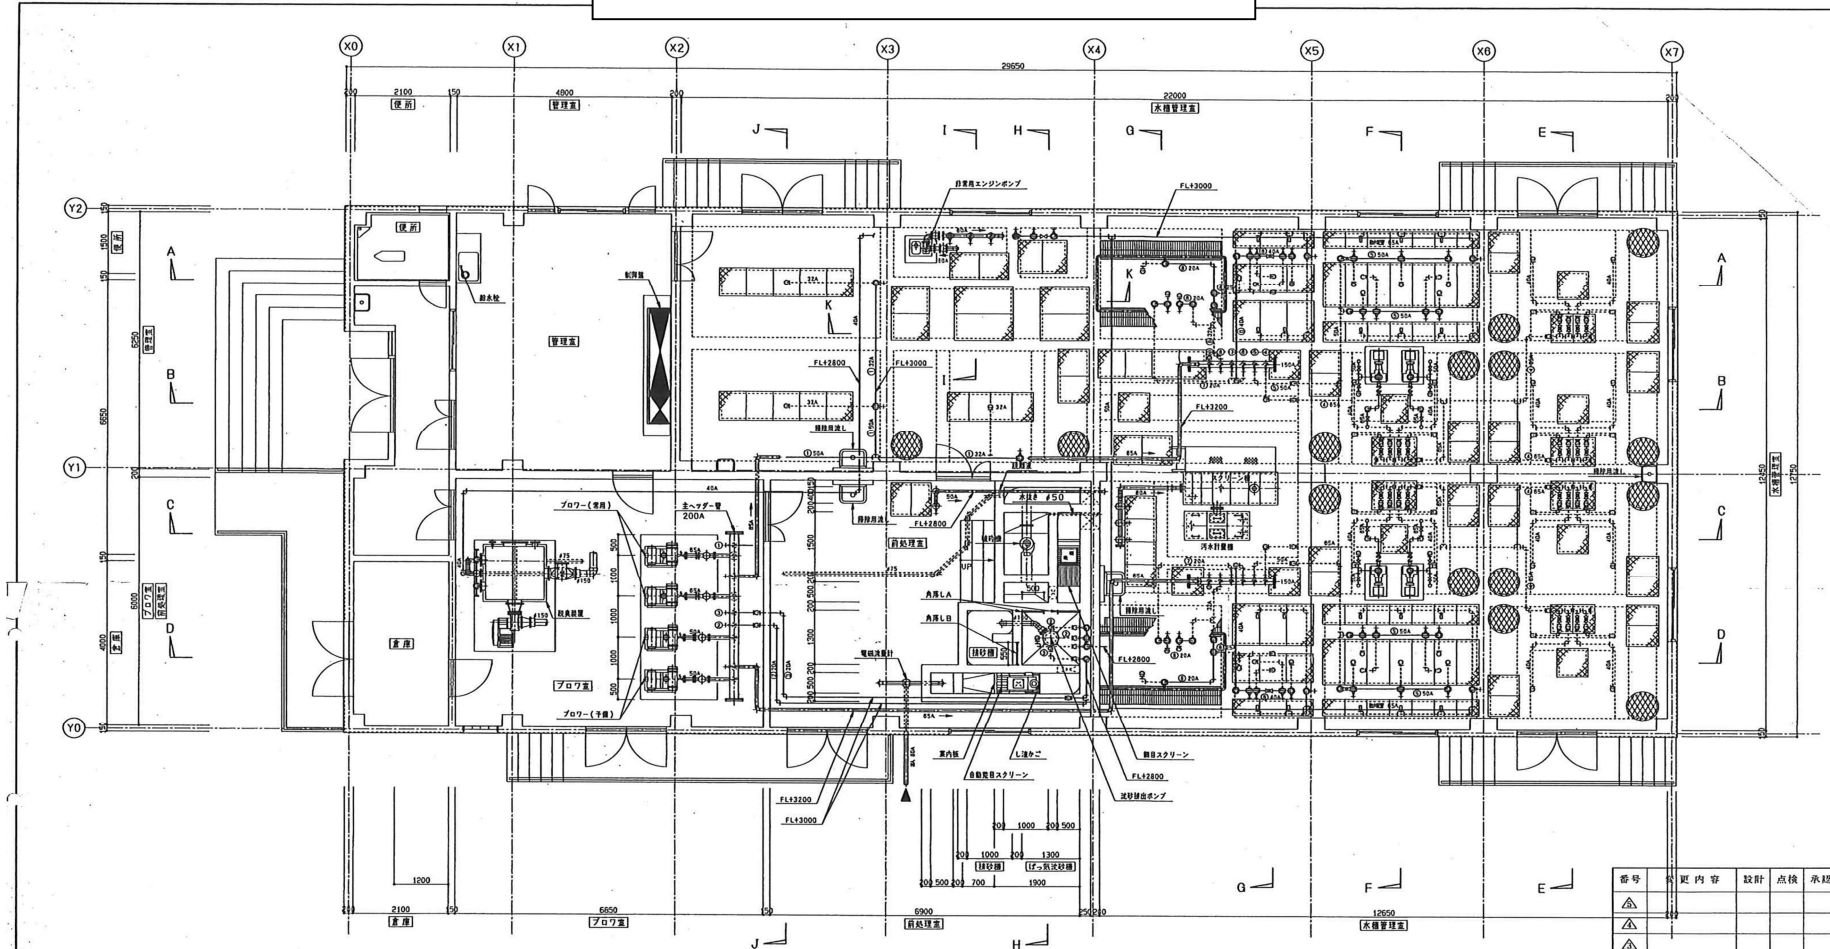

空気管リスト	
① SUS 50A	汚泥脱水機 汚泥貯留槽 貯留槽
② SUS 20A	ばね式砂機 貯留槽
③ SUS 20A	ばね式砂機 貯留槽
④ SUS 55A	砂機付ろ過機(第1、2、3室) 維持給水
⑤ SUS 50A	砂機付ろ過機(第1室) 配水、配水給水
⑥ SUS 40A	砂機付ろ過機(第2室) 配水、配水給水
⑦ SUS 20A	汚泥脱水機(貯留槽)
⑧ SUS 32A	汚泥脱水機 スカムスキマ
⑨ SUS 32A	汚泥脱水機 エアースキマ

特記

1. () A 表示配管は、SUS304とする。
2. φ () 表示配管は、VPとする。
3. 水機内のバルブは、SUSを使用する。

設備上部平面図 S=1/50

番号	変更内容	設計	点検	承認
1				
2				
